

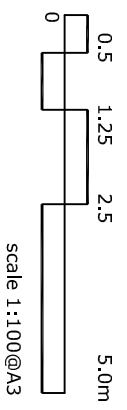



THIS DRAWING IS THE PROPERTY OF RDC LTD AND MUST NOT BE COPIED OR USED BY ANY PERSON WITHOUT PRIOR WRITTEN APPROVAL.

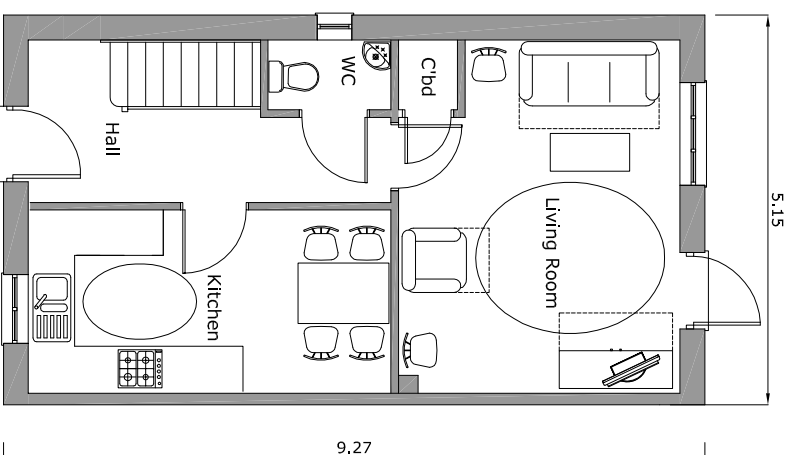

**FLOOR AREA**  
**79sqm/852sqft**

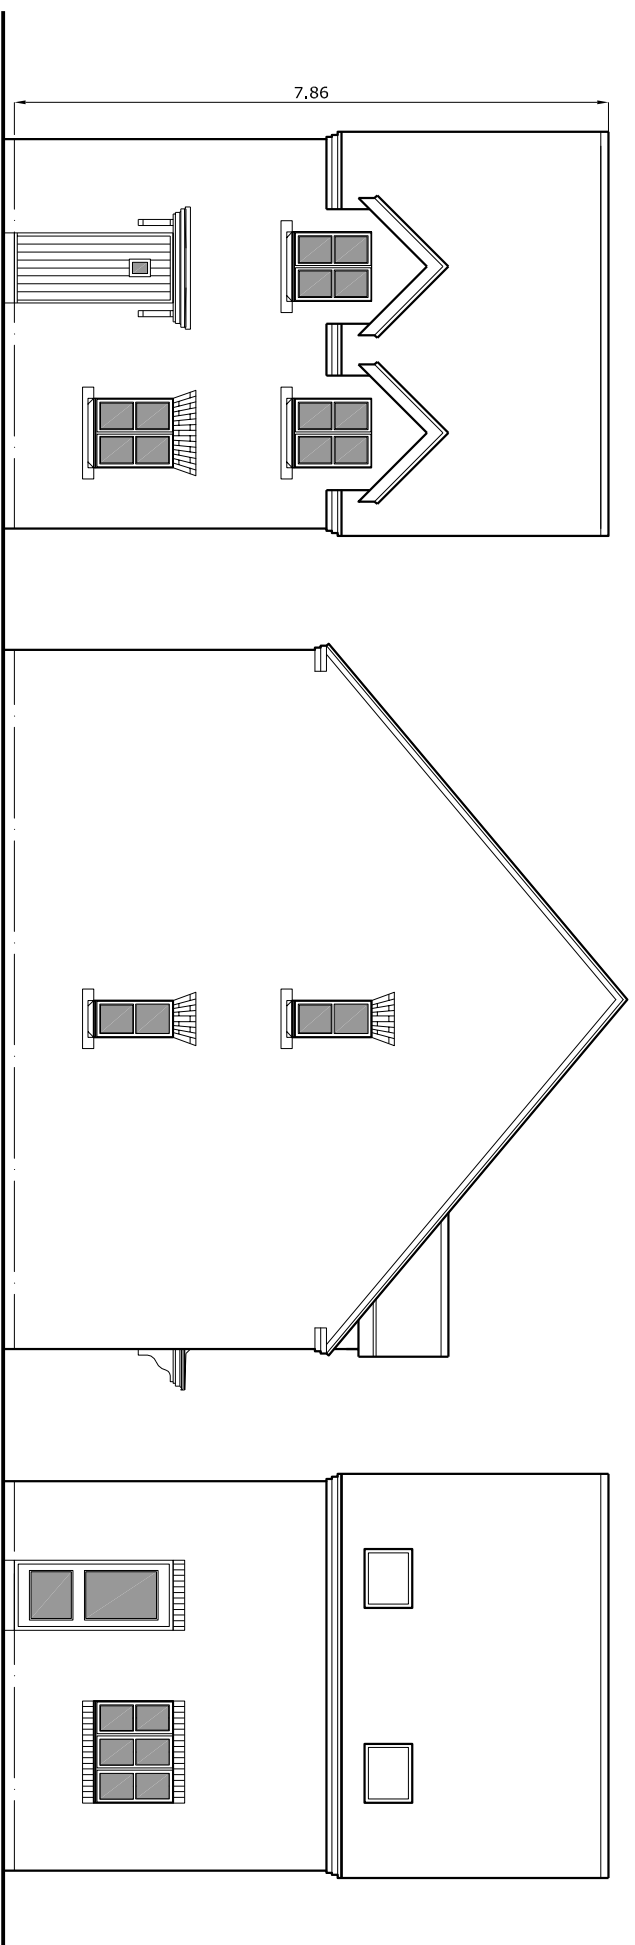

Ground Floor Plan

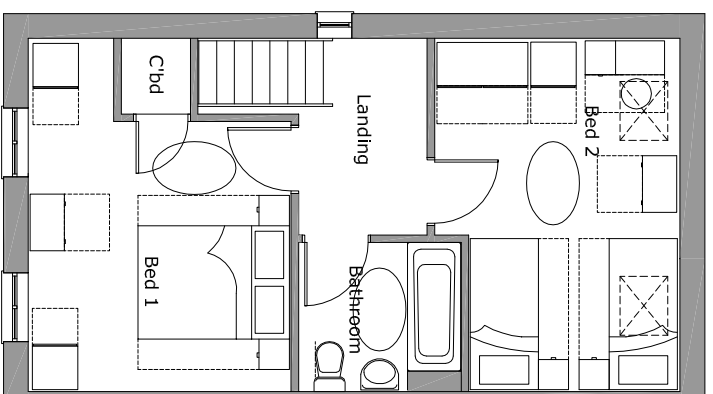

First Floor Plan

# Plots 3 - 5

The scaling of this drawing cannot be assured

Revision \_\_\_\_\_ Date \_\_\_\_\_ Dm Ckd \_\_\_\_\_

Date: Jan 2019  
Project No: RDC1050  
Scale: 1:100@A3  
Drawing No: PL-143  
Drawn by: -  
Check by: SC  
Revision: -

Project: Grafton Road  
Drawing Title: 2B4P 1.5 Storey

Grafton Road, Brigstock