

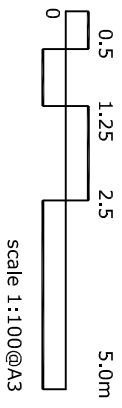
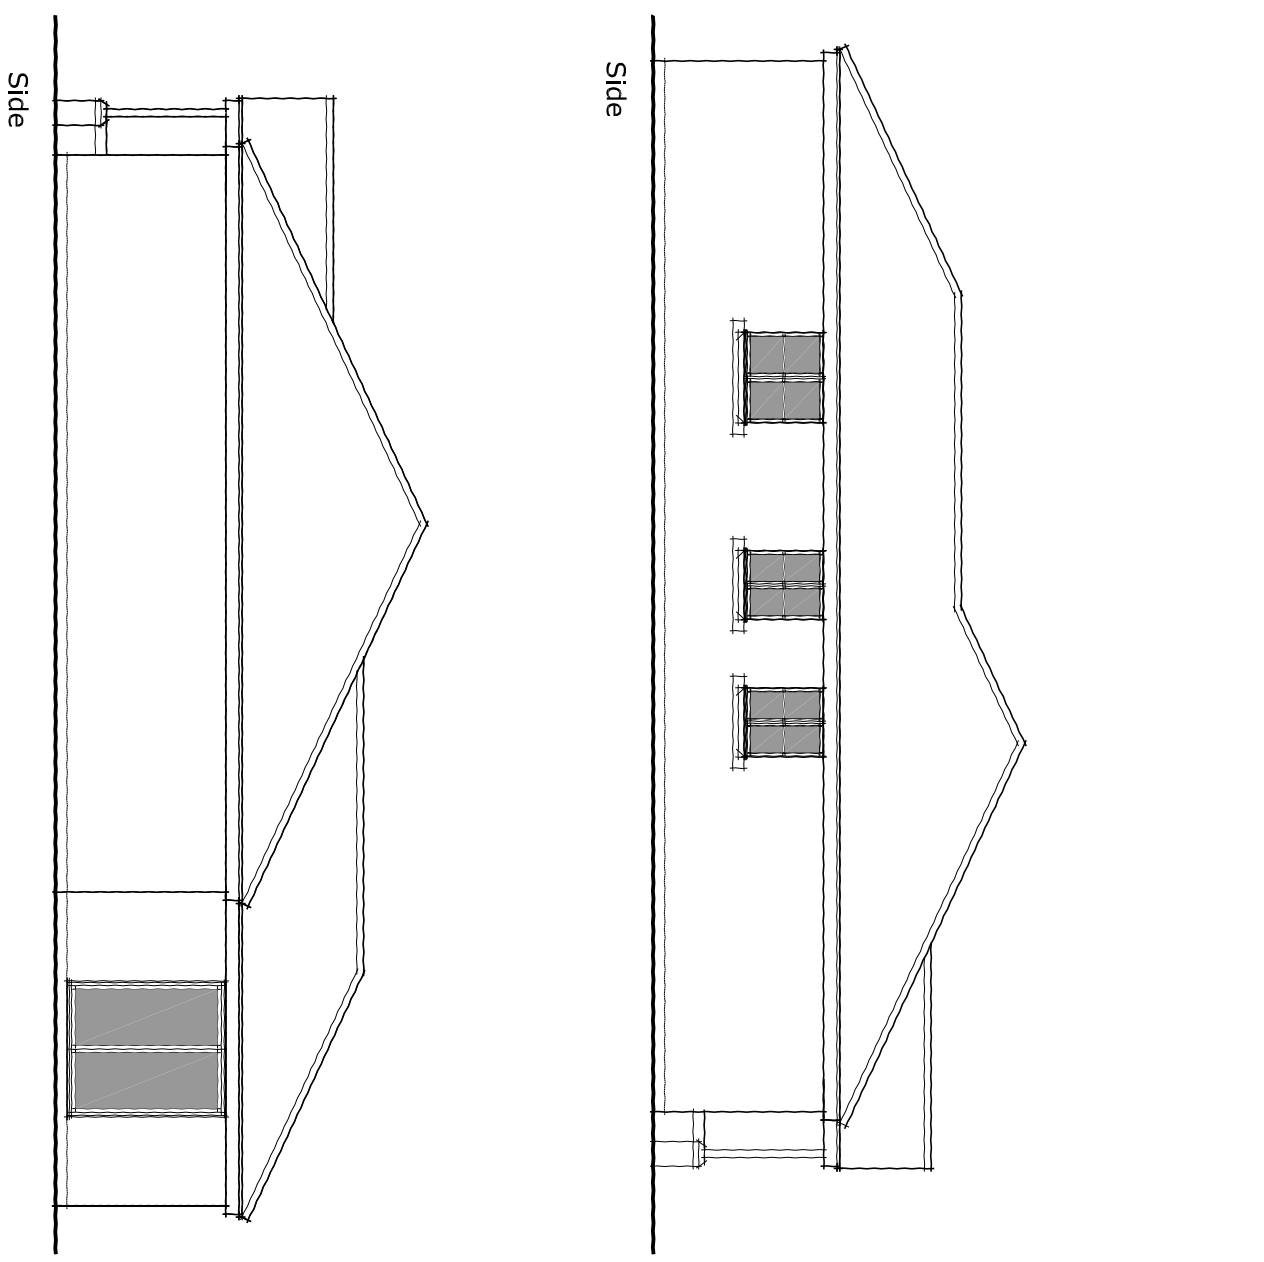


THIS DRAWING IS THE PROPERTY OF RDC LTD AND MUST NOT BE COPIED OR USED BY ANY PERSON WITHOUT PRIOR WRITTEN APPROVAL.

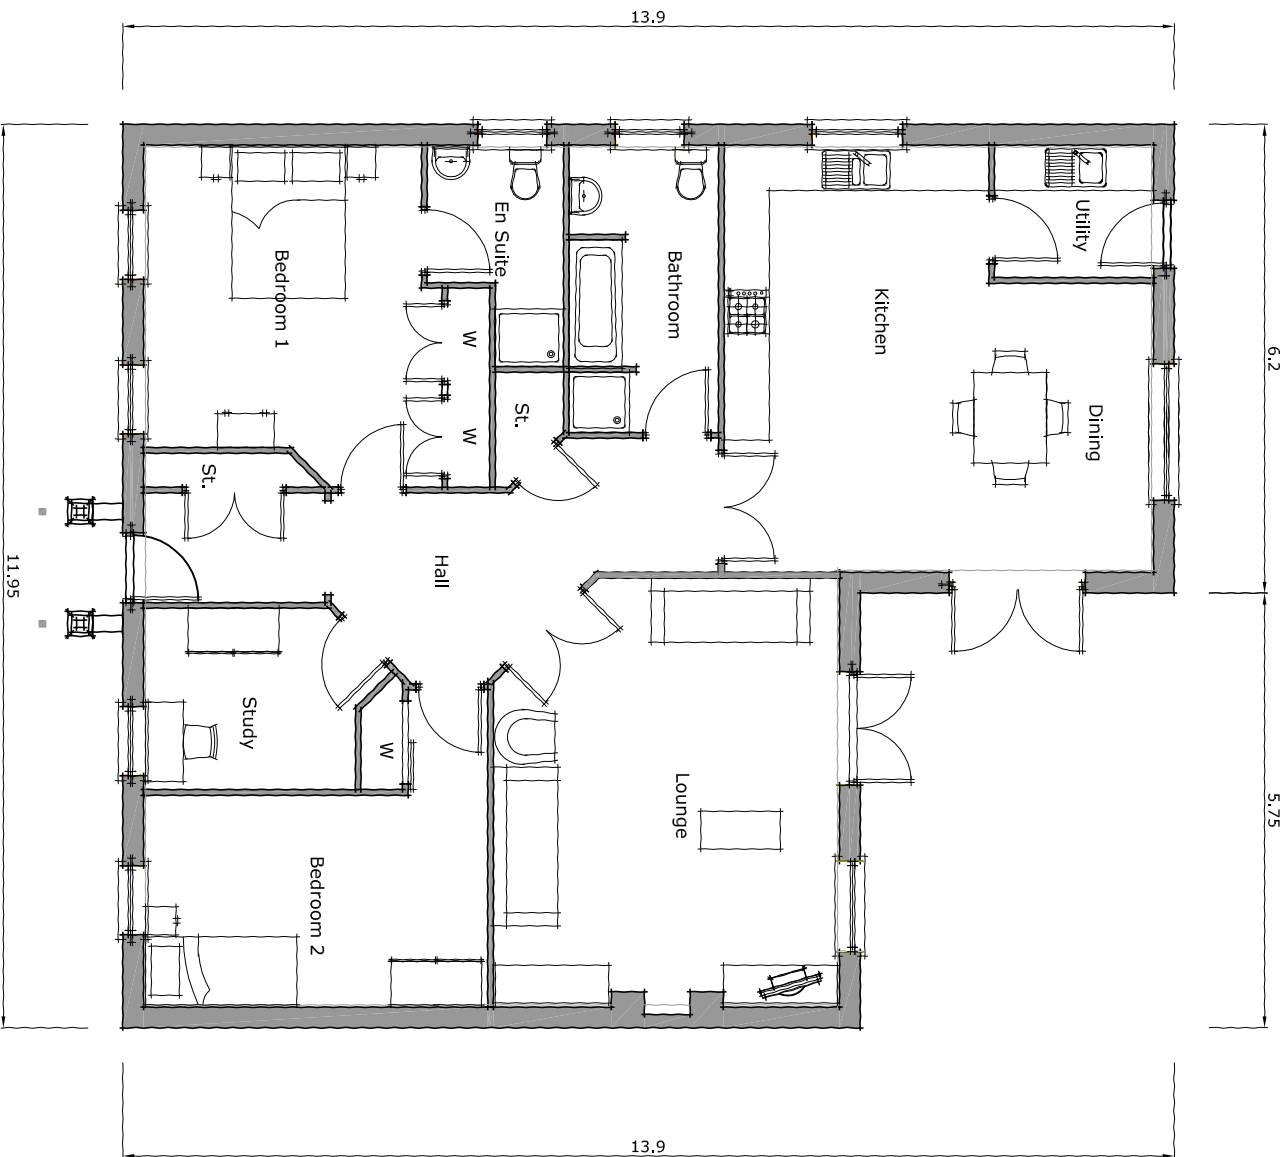

FLOOR AREA
127sqm/1367sqft

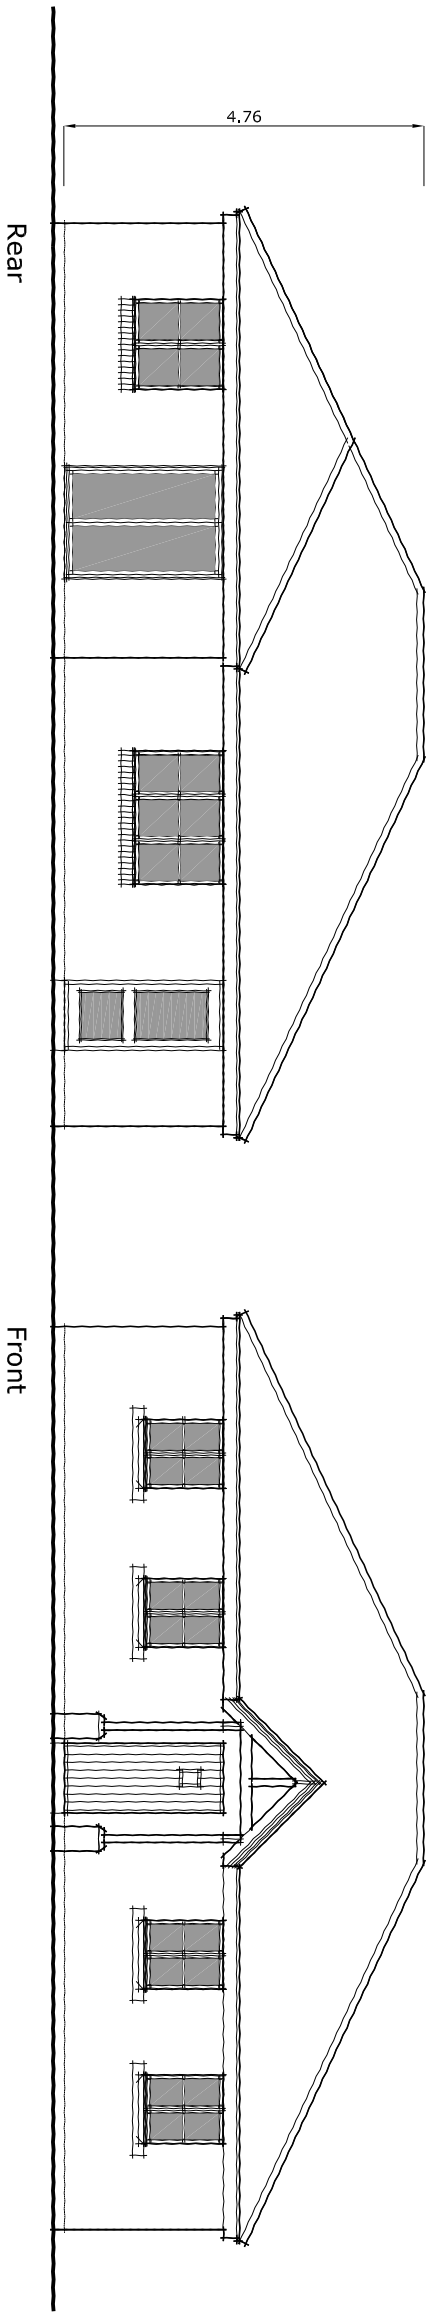

The scaling of this drawing cannot be assured

| Revision | Date | Drn | Ckd |
|----------|----------|-----|-----|
| A | 17/01/18 | MWP | SC |
| B | 21/08/18 | | |
| C | 06/11/18 | MA | SC |
| D | 05/02/19 | SC | SC |

Plot nr: -
As: 6
Op: -

Date: April 2017
Project No: RDC1050

Scale: 1:100@A3
Drawing No: PL-135

Drawn by: SR
Check by: SC
Revision: D

Project: Grafton Road
Drawing Title: BUNGALOW

Grafton Road, Brigstock